


SITE PLAN FUTURE EXPANSION

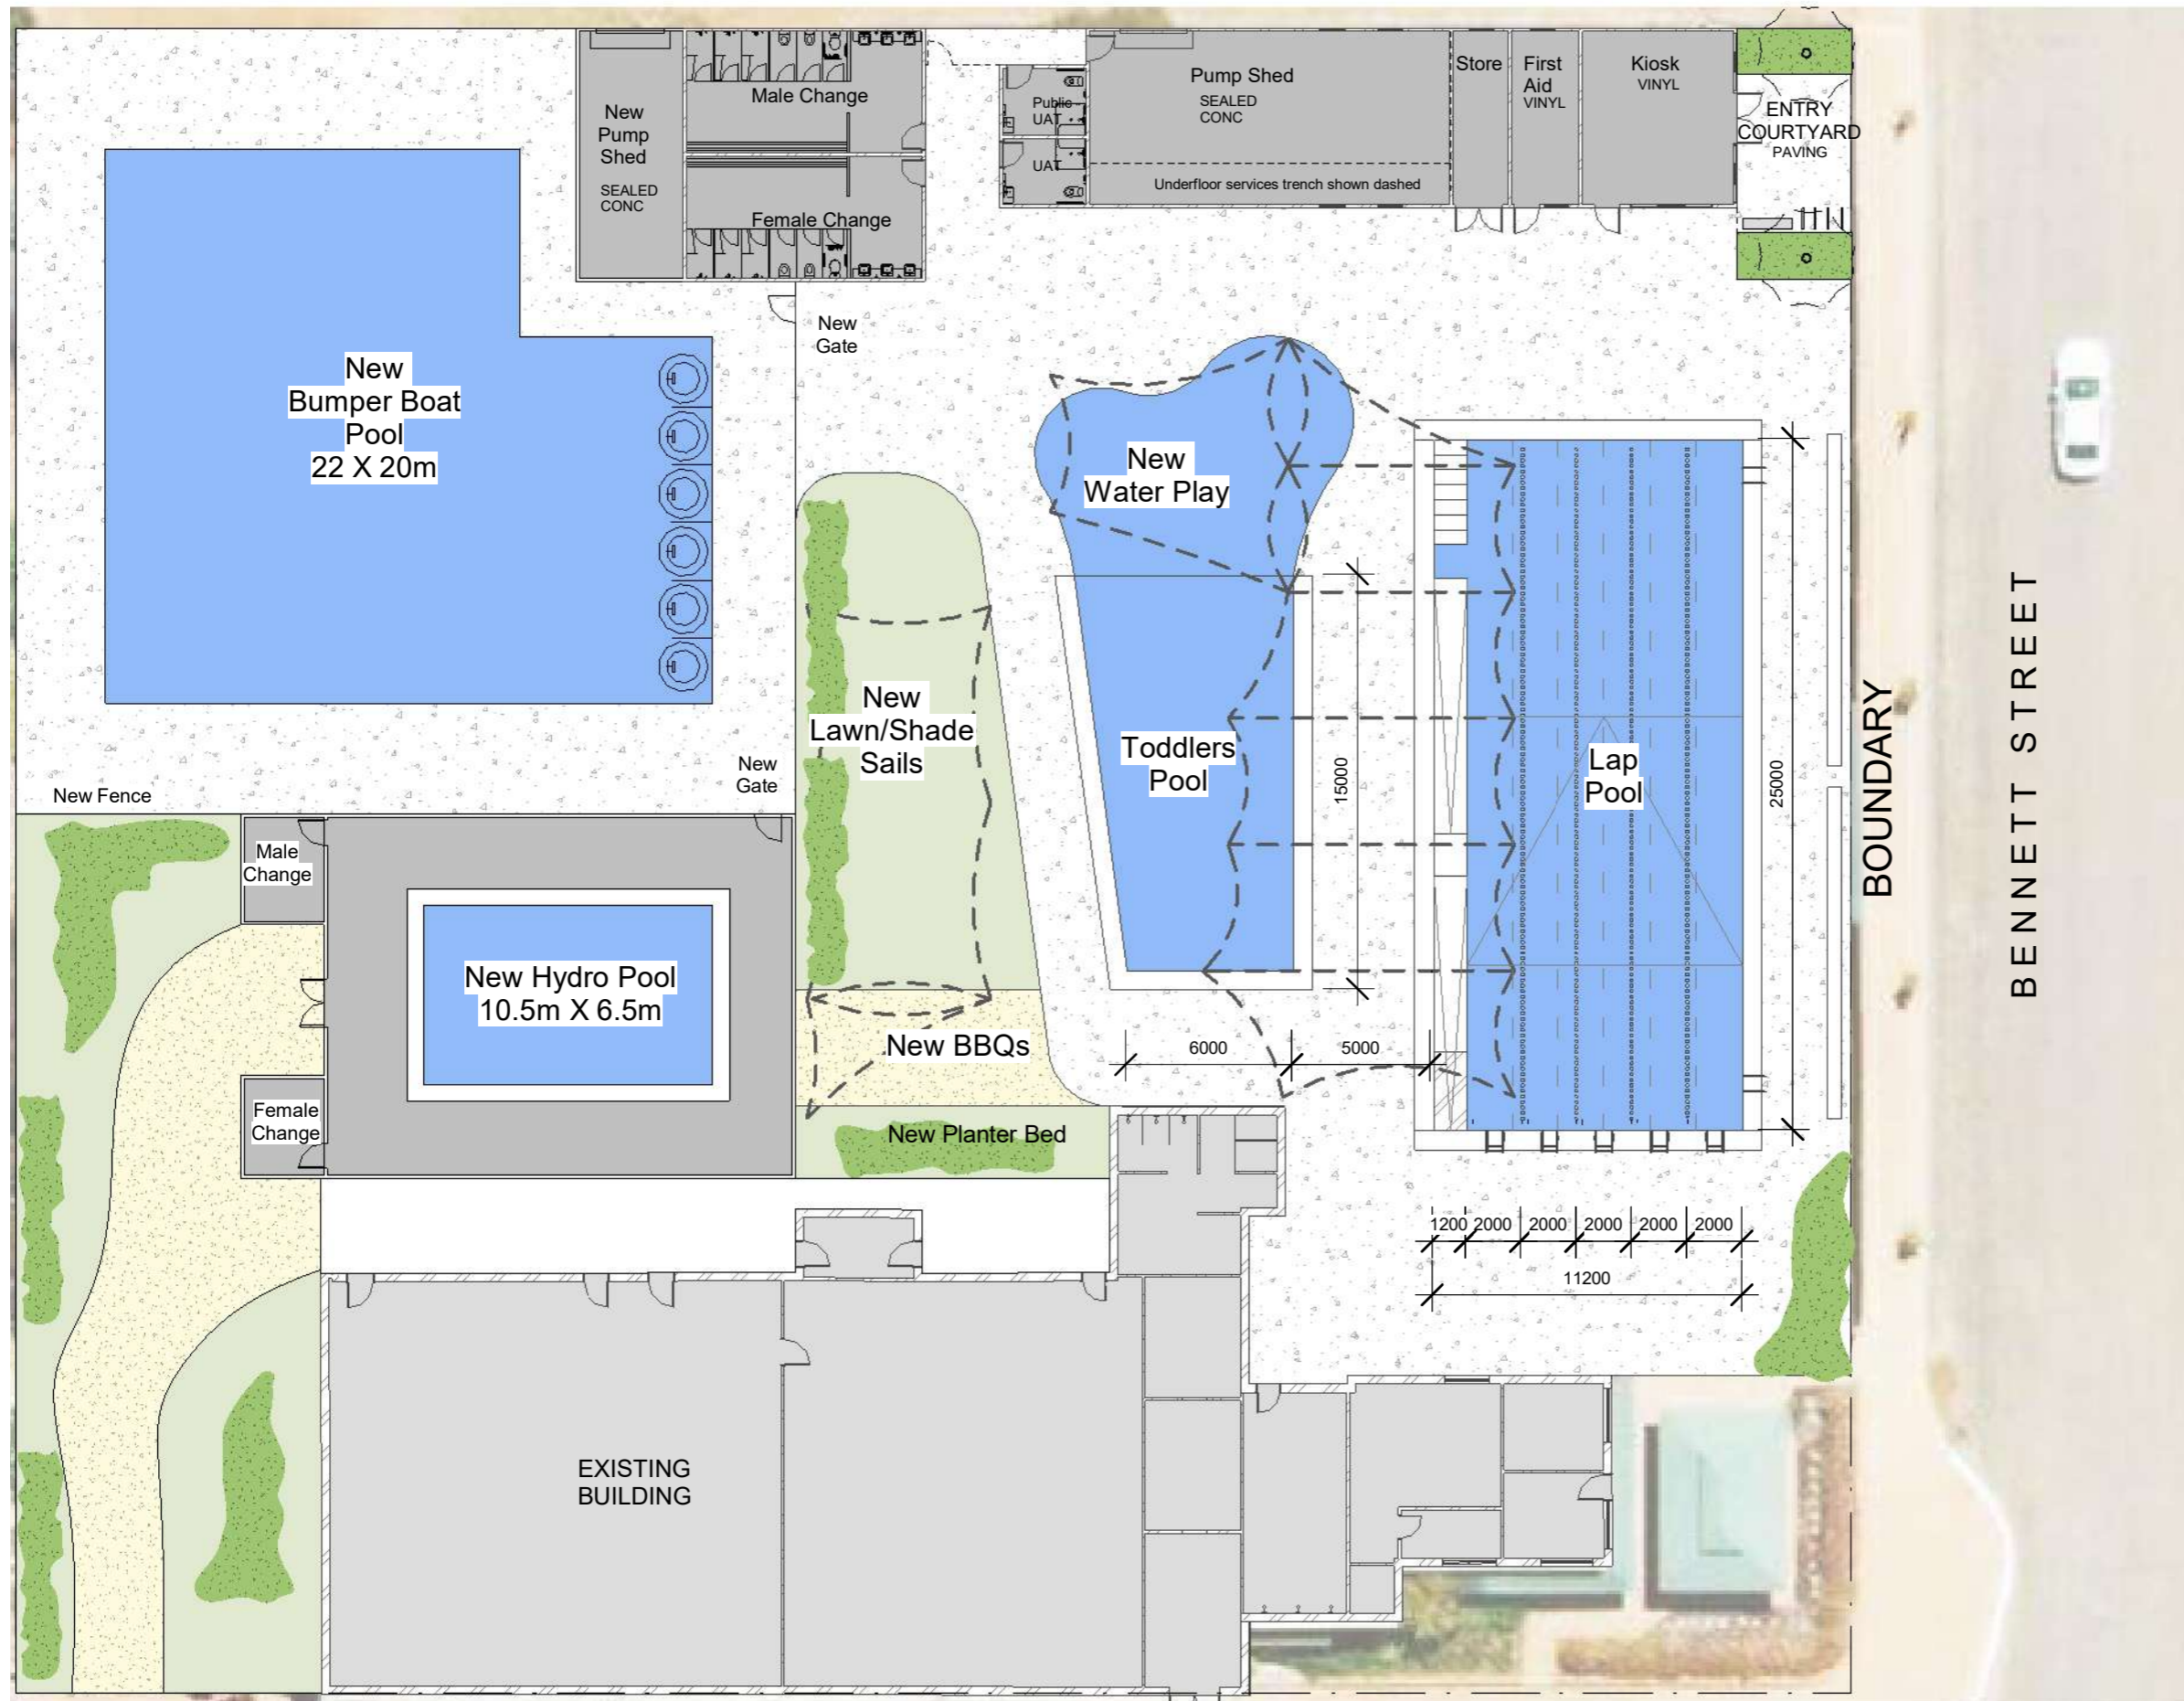

- Ultimate Development - new hydro pool with separate access and bumper boat pool.
- New pump shed to accommodate new filtration equipment.